


305

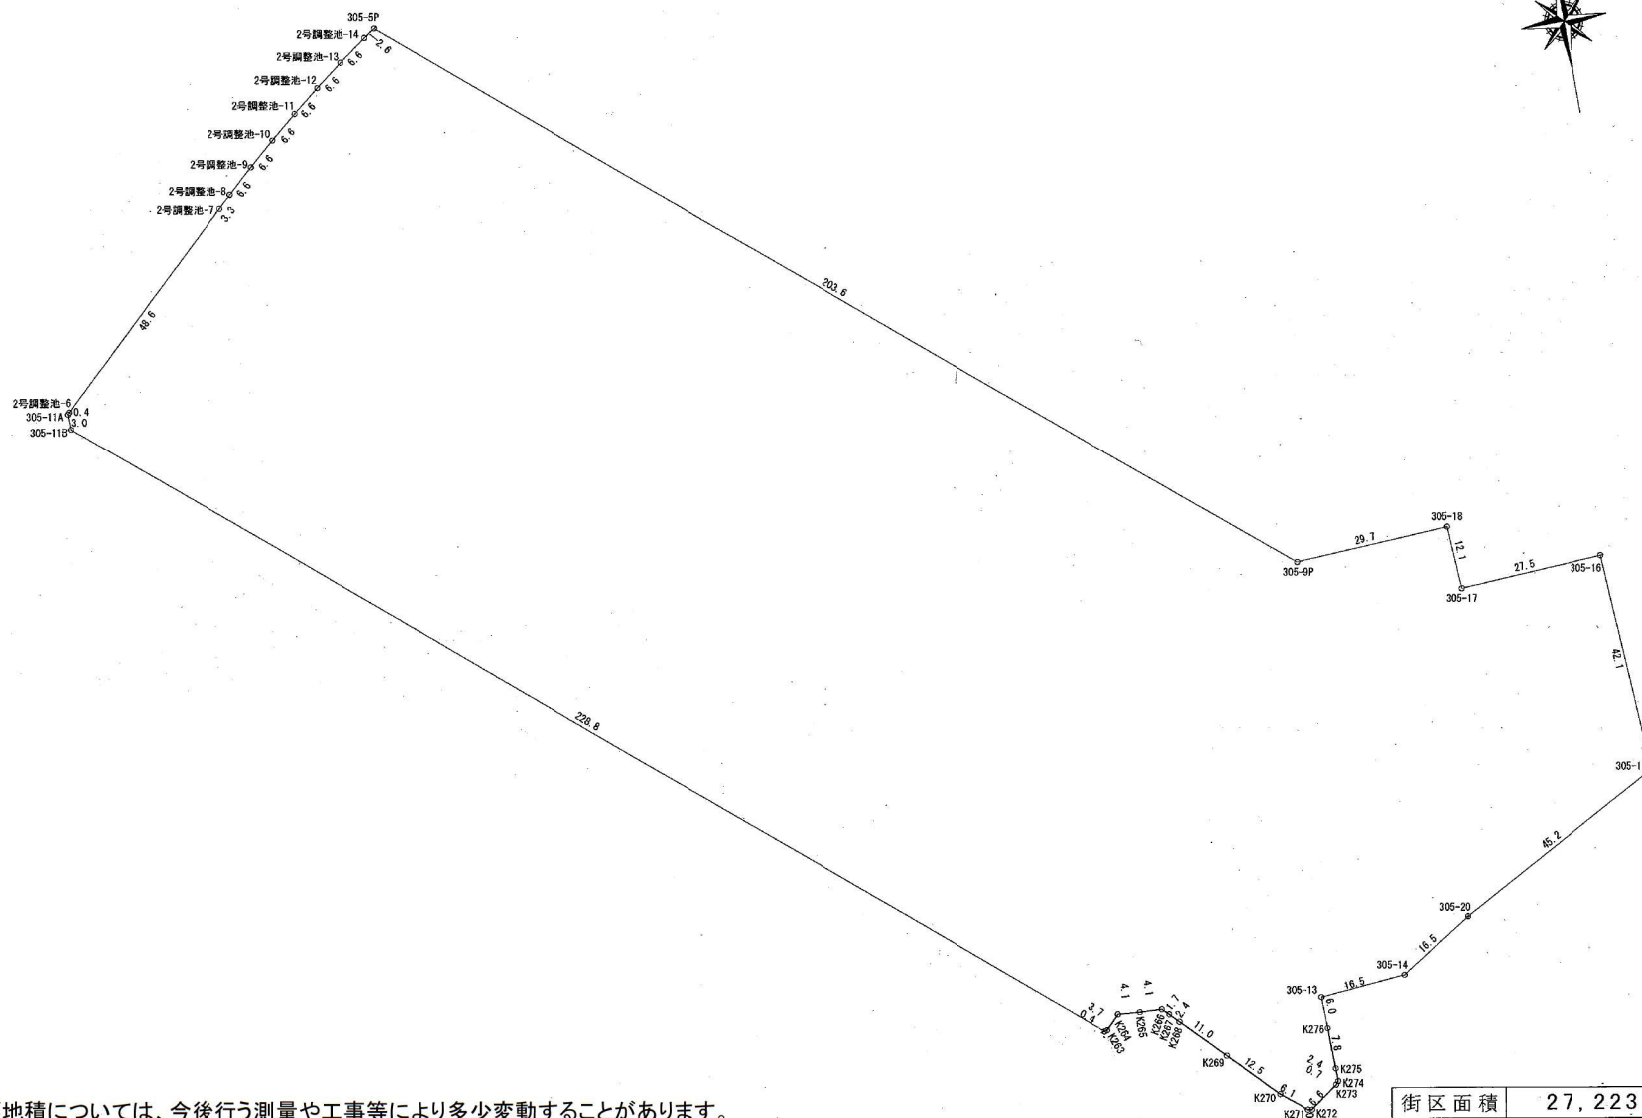

※保留地の形状及び地積については、今後行う測量や工事等により多少変動することがあります。

地 番 No : 305BL

点 名	Xn	Yn	距 離
305-5P	-16891.792	8104.570	2.603
2号調整池-14	-16893.260	8102.421	6.647
2号調整池-13	-16897.133	8097.018	6.647
2号調整池-12	-16901.128	8091.705	6.647
2号調整池-11	-16905.243	8086.485	6.647
2号調整池-10	-16909.476	8081.359	6.647
2号調整池-9	-16913.824	8076.331	6.647
2号調整池-8	-16918.286	8071.403	3.324
2号調整池-7	-16920.559	8068.978	48.688
2号調整池-6	-16954.051	8033.640	0.459
305-11A	-16954.367	8033.307	3.000
305-11B	-16957.366	8033.386	228.847
305-12	-17105.887	8207.491	0.469
K263	-17105.785	8207.949	3.727
K264	-17103.119	8210.554	4.166
K265	-17103.454	8214.707	4.120
K266	-17103.640	8218.823	1.726
K267	-17104.834	8220.069	2.427
K268	-17106.604	8221.730	11.030
K269	-17114.549	8229.381	12.521
K270	-17123.611	8238.022	6.148
K271	-17127.502	8242.782	0.762
K272	-17127.641	8243.531	6.689
K273	-17123.743	8248.967	0.788
K274	-17123.127	8249.459	2.485
K275	-17120.642	8249.452	7.842
K276	-17112.801	8249.309	6.014
305-13	-17106.788	8249.201	16.545
305-14	-17105.471	8265.693	16.592
305-20	-17096.585	8279.705	45.210
305-15	-17075.190	8319.533	42.130
305-16	-17033.118	8317.337	27.509
305-17	-17034.550	8289.865	12.157
305-18	-17022.410	8289.231	29.746
305-9P	-17023.958	8259.525	203.665